


NOTICE OF SERVICE INTERRUPTION/WORK FORM

Date of Request (yyyy/mm/dd): _____		Requester: _____	
Start Date – End			
Start Date (yyyy/mm/dd) _____ Time (s) _____		Notes _____	
End Date (yyyy/mm/dd) _____ Time (s) _____		_____	
Building(s) Affected:	1: _____	2: _____	
	3: _____	4: _____	
Areas/Rooms Affected: _____			
Service to be interrupted:	1: _____	2: _____	
	3: _____	4: _____	
Description/Reason for Project:			
<div style="border: 1px solid black; width: 100%; height: 100%;"></div>			

Contractor: _____	Phone #: _____
Contractor/Project Managers: _____	Phone #: _____

Should you have any questions or concerns, please contact

Notes:

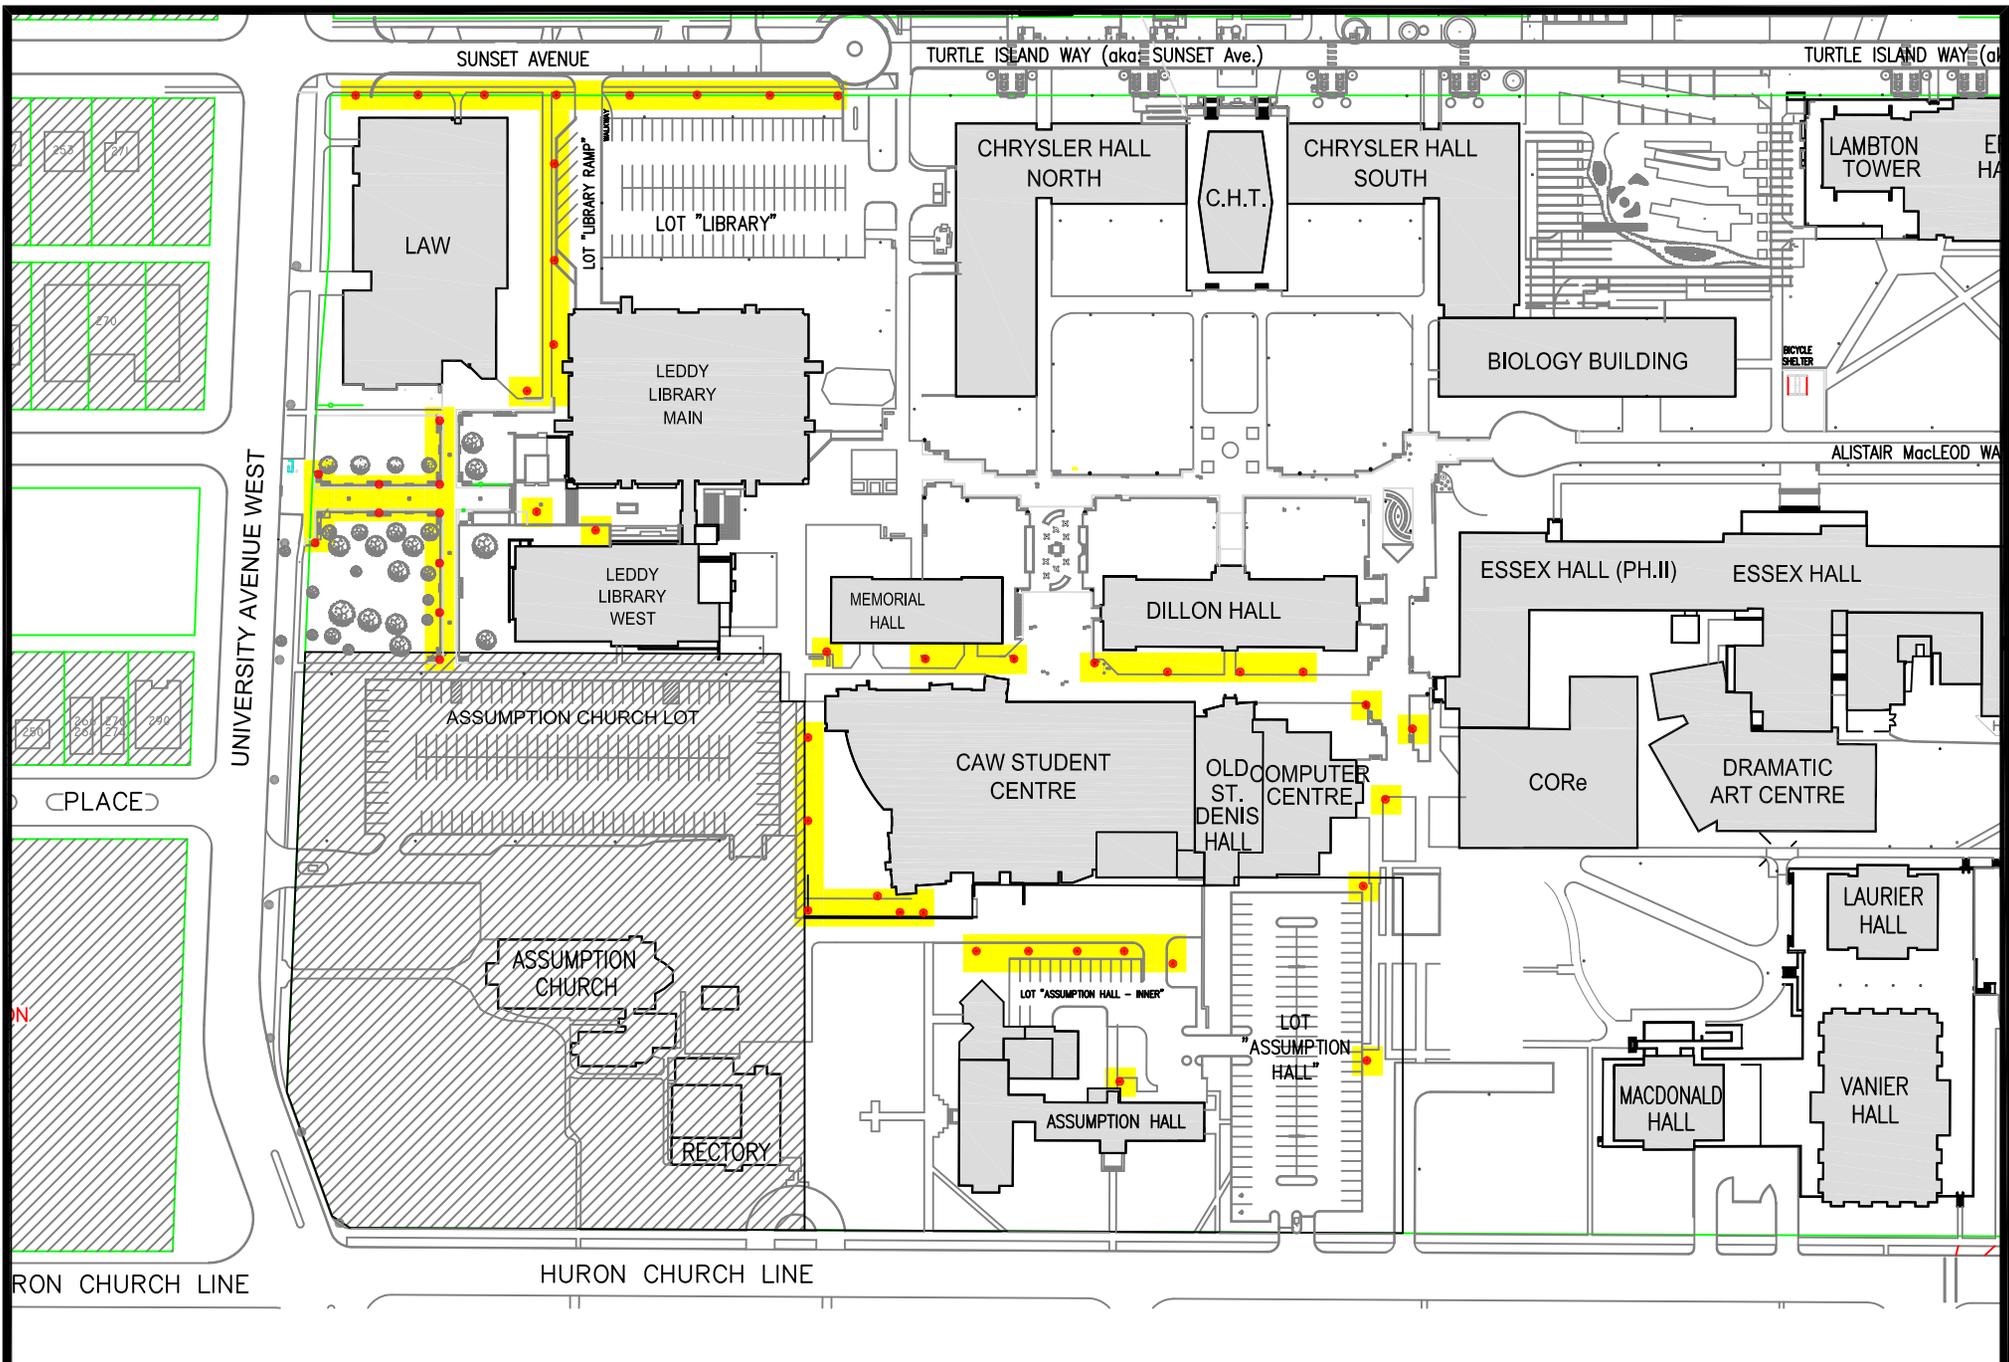

PROJECT:
CAMPUS - 2022/23 - WALKWAY and PARKING LOT LIGHTING

DRAWING TITLE:
PLAN OVERALL WORK AREAS



FACILITY SERVICES
 Planning, Design & Construction
 Chrysler Hall Tower, Room 616
 401 Sunset Avenue
 Windsor, Ontario N9B 3P4
 Phone: 519-253-3000

ALL DIMENSIONS TO BE
 FIELD CHECKED AND/OR
 VERIFIED BY THE
 CONTRACTOR ON THE JOB

- A DETAIL No.
- B LOCATION SHEET
- C DETAIL SHEET



APPROVED: *
 DATE: 2024-APR-16
 DRAWN BY: R.J.R.
 SCALE: NTS
 PROJECT No.: 418061 (CE-5463.R1)
 DRAWING No.: **SK1.0**